

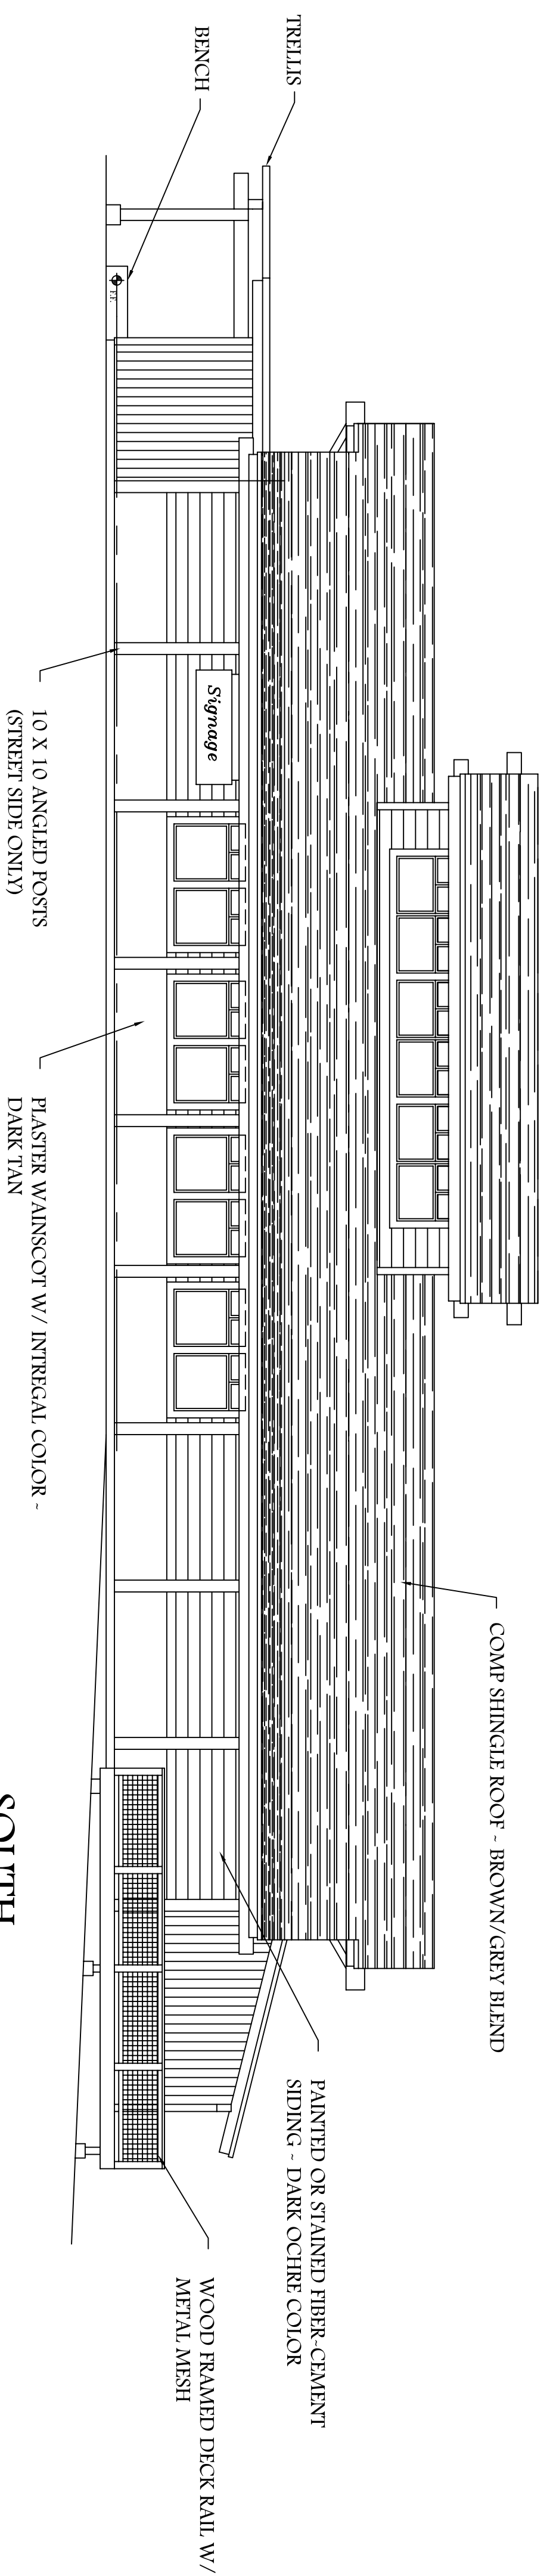
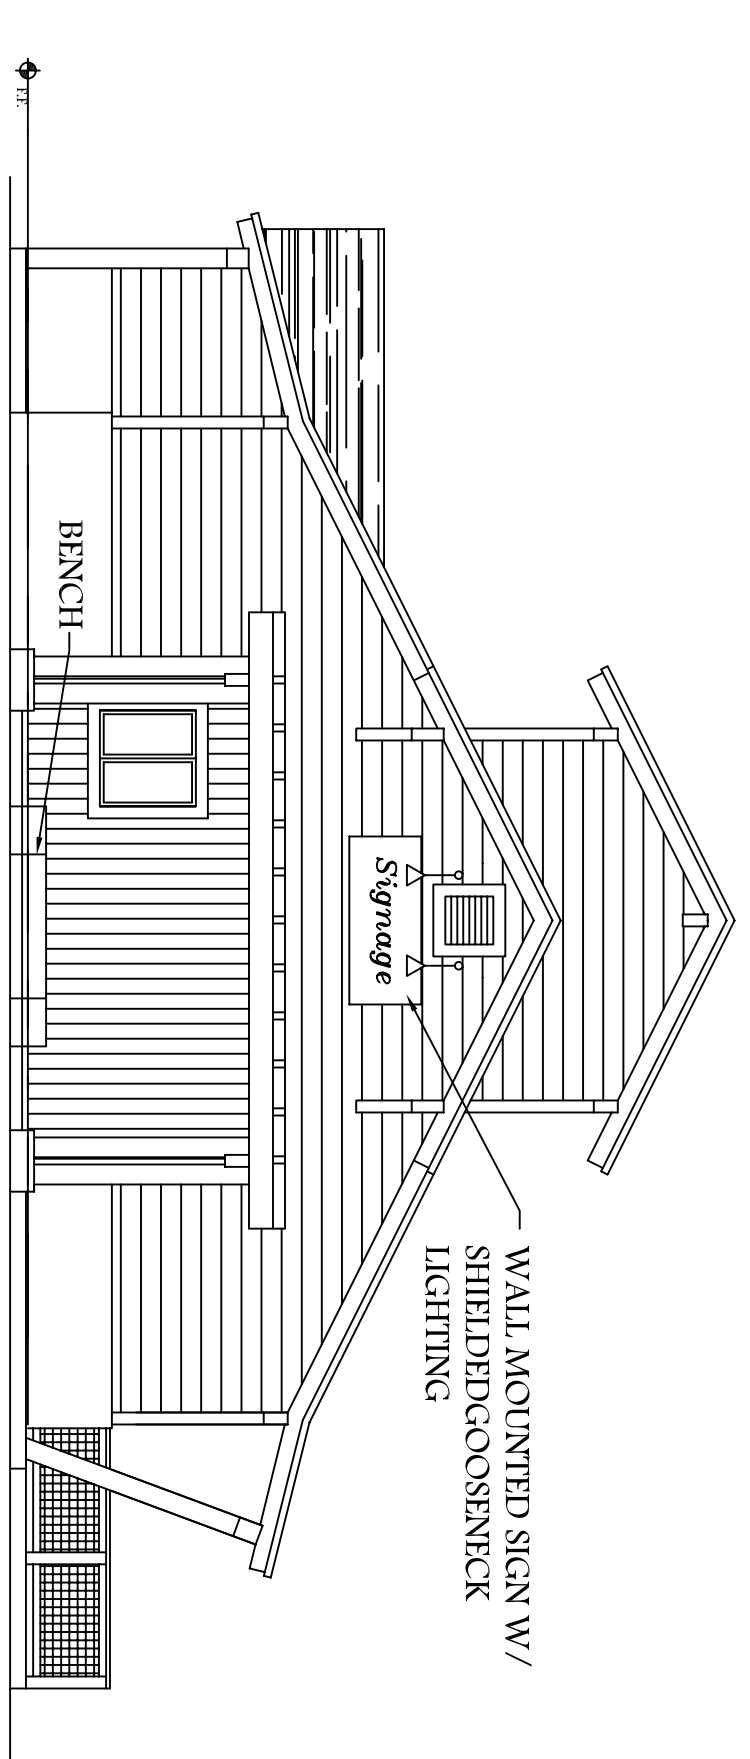


FLOOR PLAN
4389 S.F.

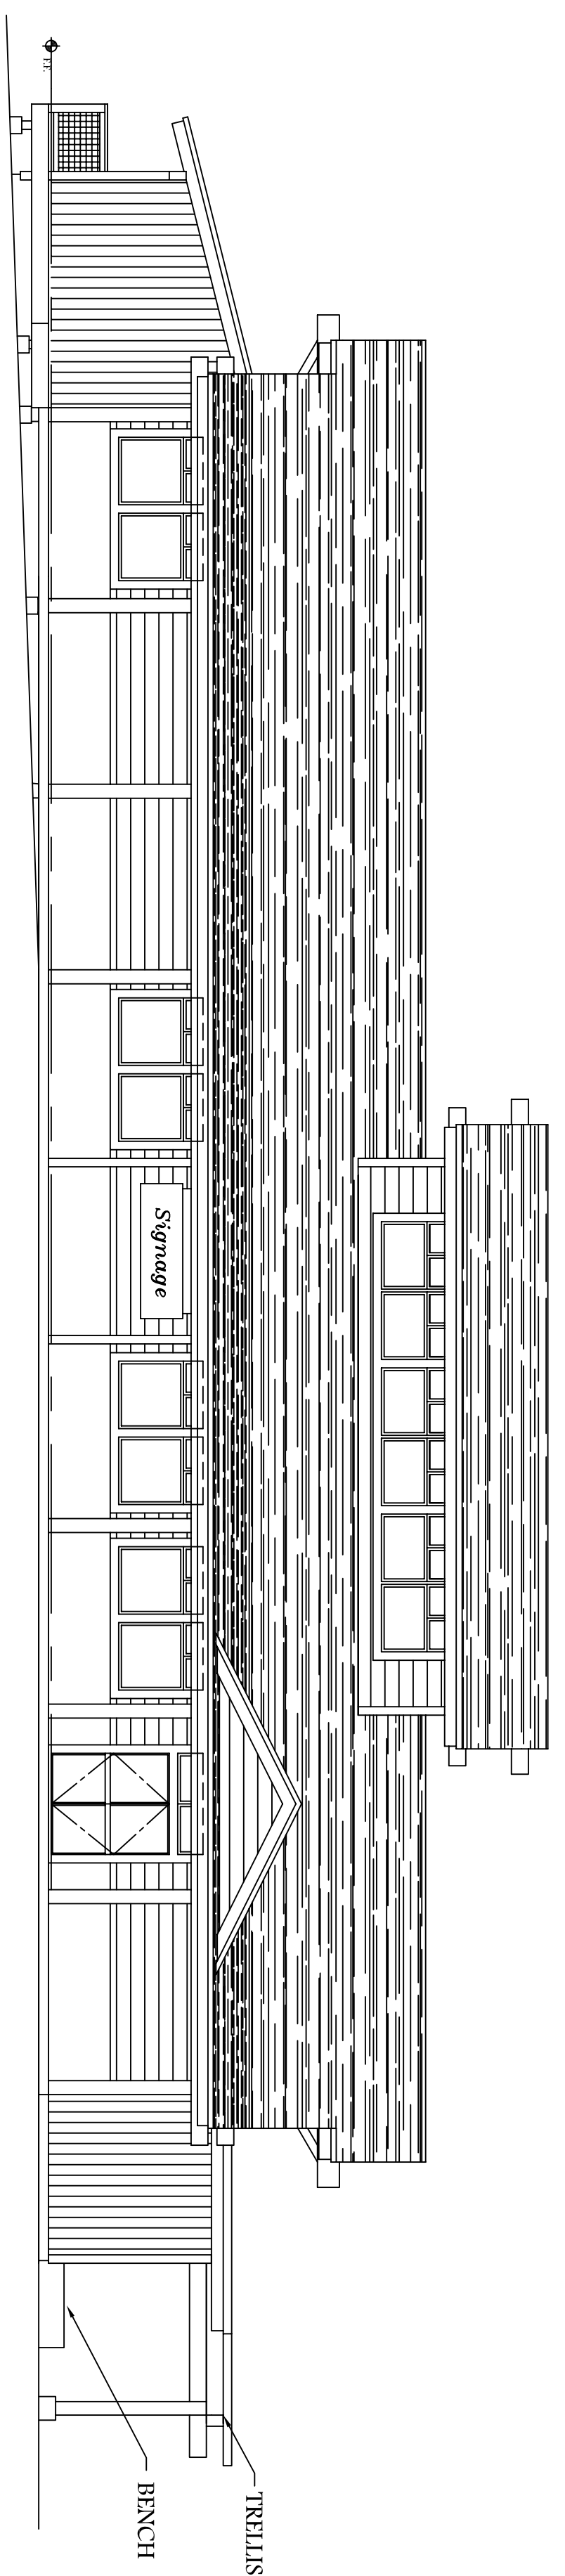

KNIGHT'S CROSSING

GROCERY STORE

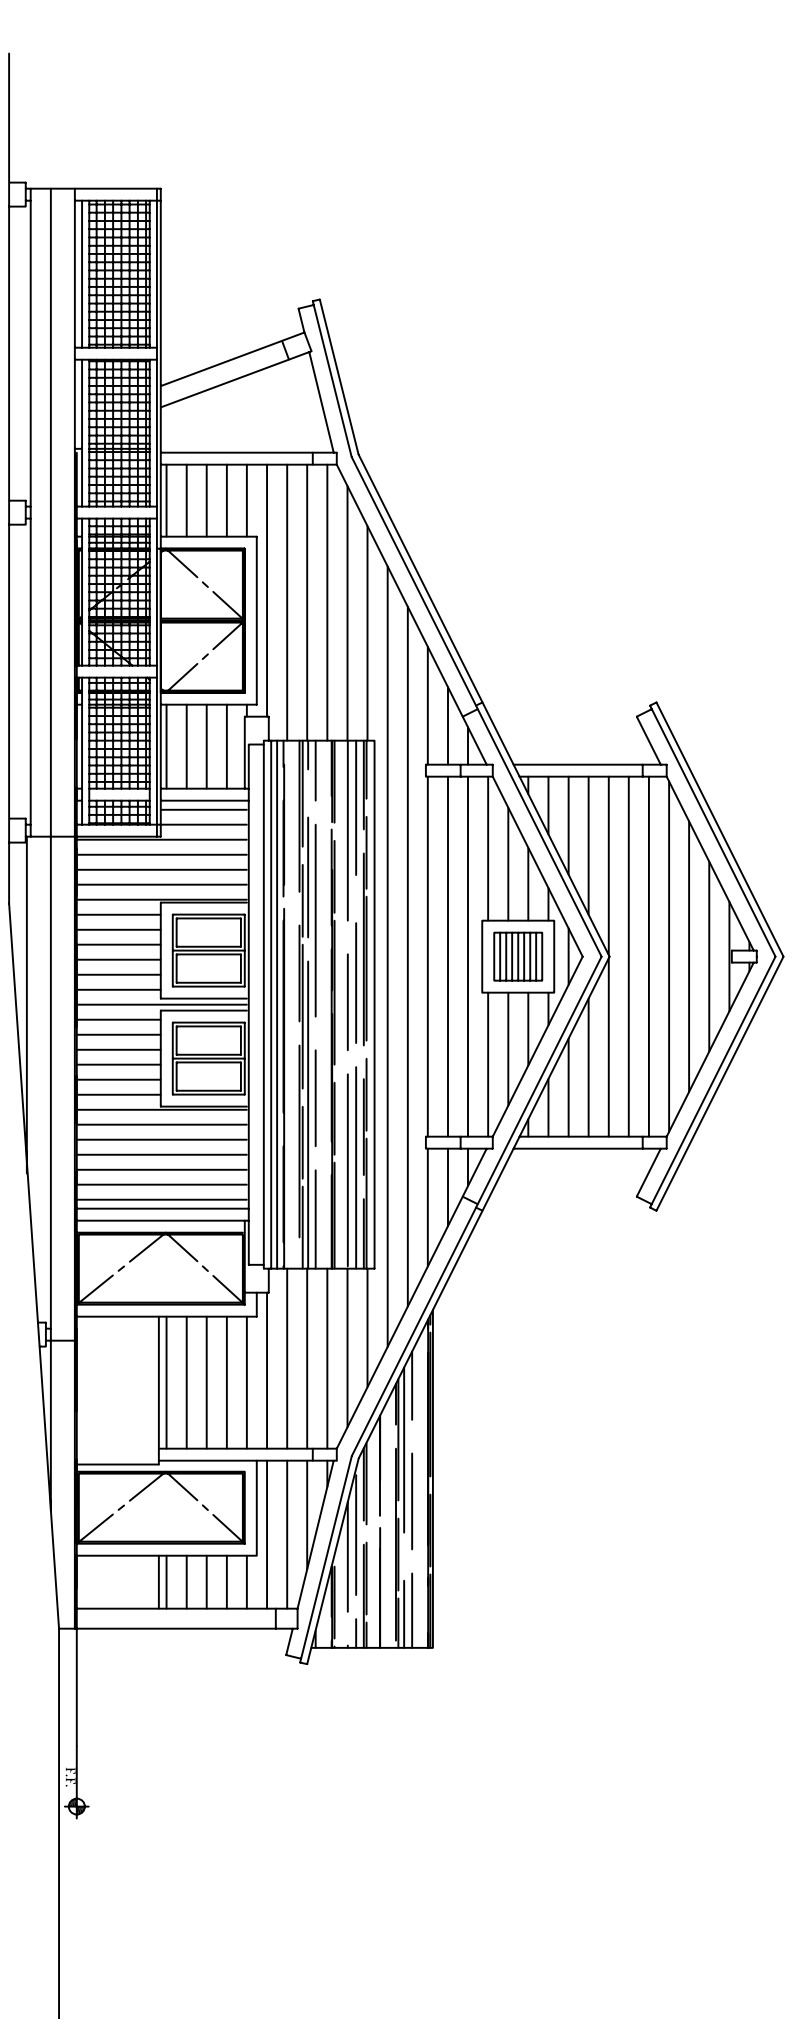